


1 A-LEVEL 1 DIMENSION PLAN  
1/4" = 1'-0"

**4811 TIMBERLINE DR**  
**AUSTIN, TEXAS 78746**

COPYRIGHT 2019 STEPHEN ZAGORSKI, ARCHITECT. THESE DRAWINGS ARE INSTRUMENTS OF PROFESSIONAL SERVICE AND ARE LICENSED FOR A SINGLE CONSTRUCTION PROJECT.

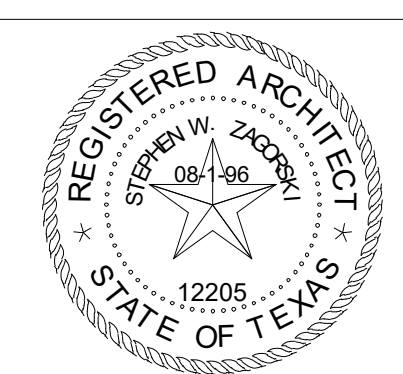


4811 TIMBERLINE DR  
PROJECT NO: 2018\_20  
DRAWN BY: CC  
CHECKED BY: SZ  
ISSUE DATE: 4/22/2019

**DRAWING TITLE**  
**DIMENSIONS PLAN**

**DRAWING NO**

**A 4.0**

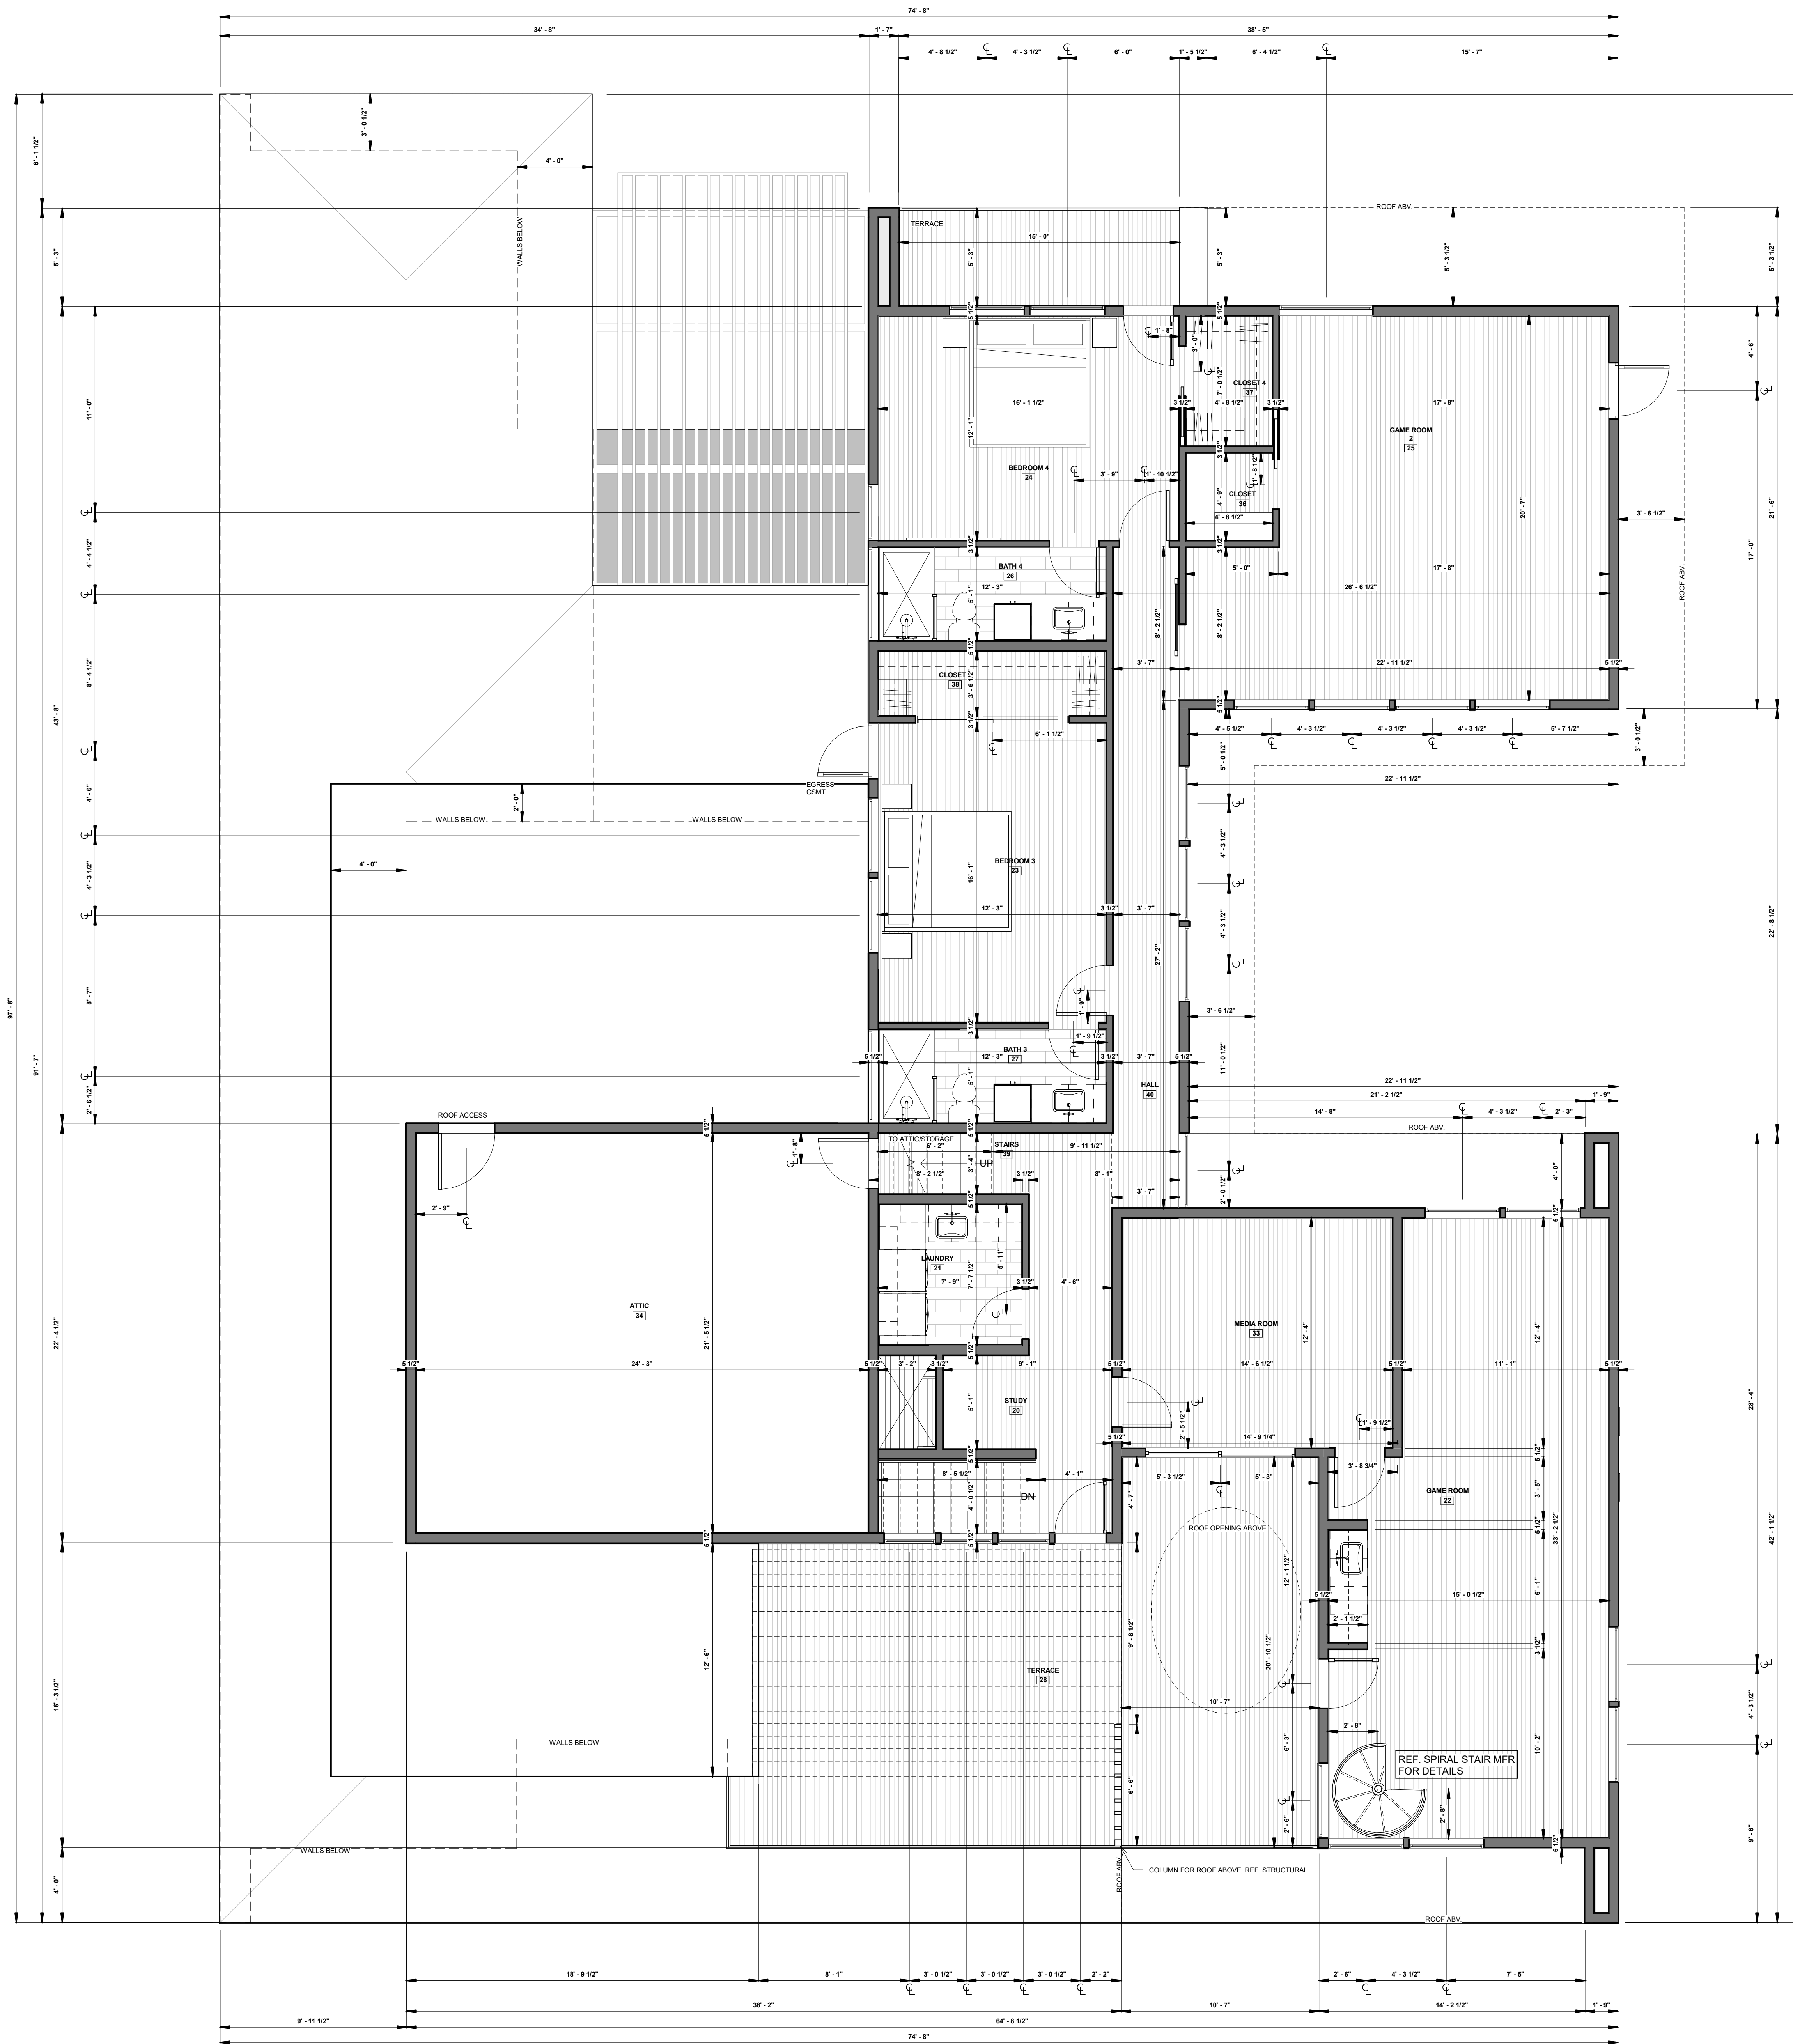

1 A-LEVEL 2 DIMENSION PLAN  
1/4" = 1'-0"

**OWNER:**  
DANNY WATERS  
p. 512-589-4913

**ARCHITECT'S OFFICE:**  
CAITLIN CROZIER  
p. 214-901-9049  
caitlin@stevezagorski.com

**4811 TIMBERLINE DR**  
**AUSTIN, TEXAS 78746**

COPYRIGHT 2019 © STEPHEN ZAGORSKI, ARCHITECT. THESE DRAWINGS ARE INSTRUMENTS OF PROFESSIONAL SERVICE AND ARE LICENSED FOR A SINGLE CONSTRUCTION PROJECT.



4811 TIMBERLINE DR  
PROJECT NO: 2018\_20  
DRAWN BY: CC  
CHECKED BY: SZ  
ISSUE DATE: 4/22/2019

**DRAWING TITLE**  
DIMENSION PLAN

**DRAWING NO**

**A 4.1**