


FIRST FLOOR CONDITIONED - 3,366 SF
 GARAGE - 669 SF
 COVERED PATIO: 365

1 P LEVEL 1
 1/8" = 1'-0"

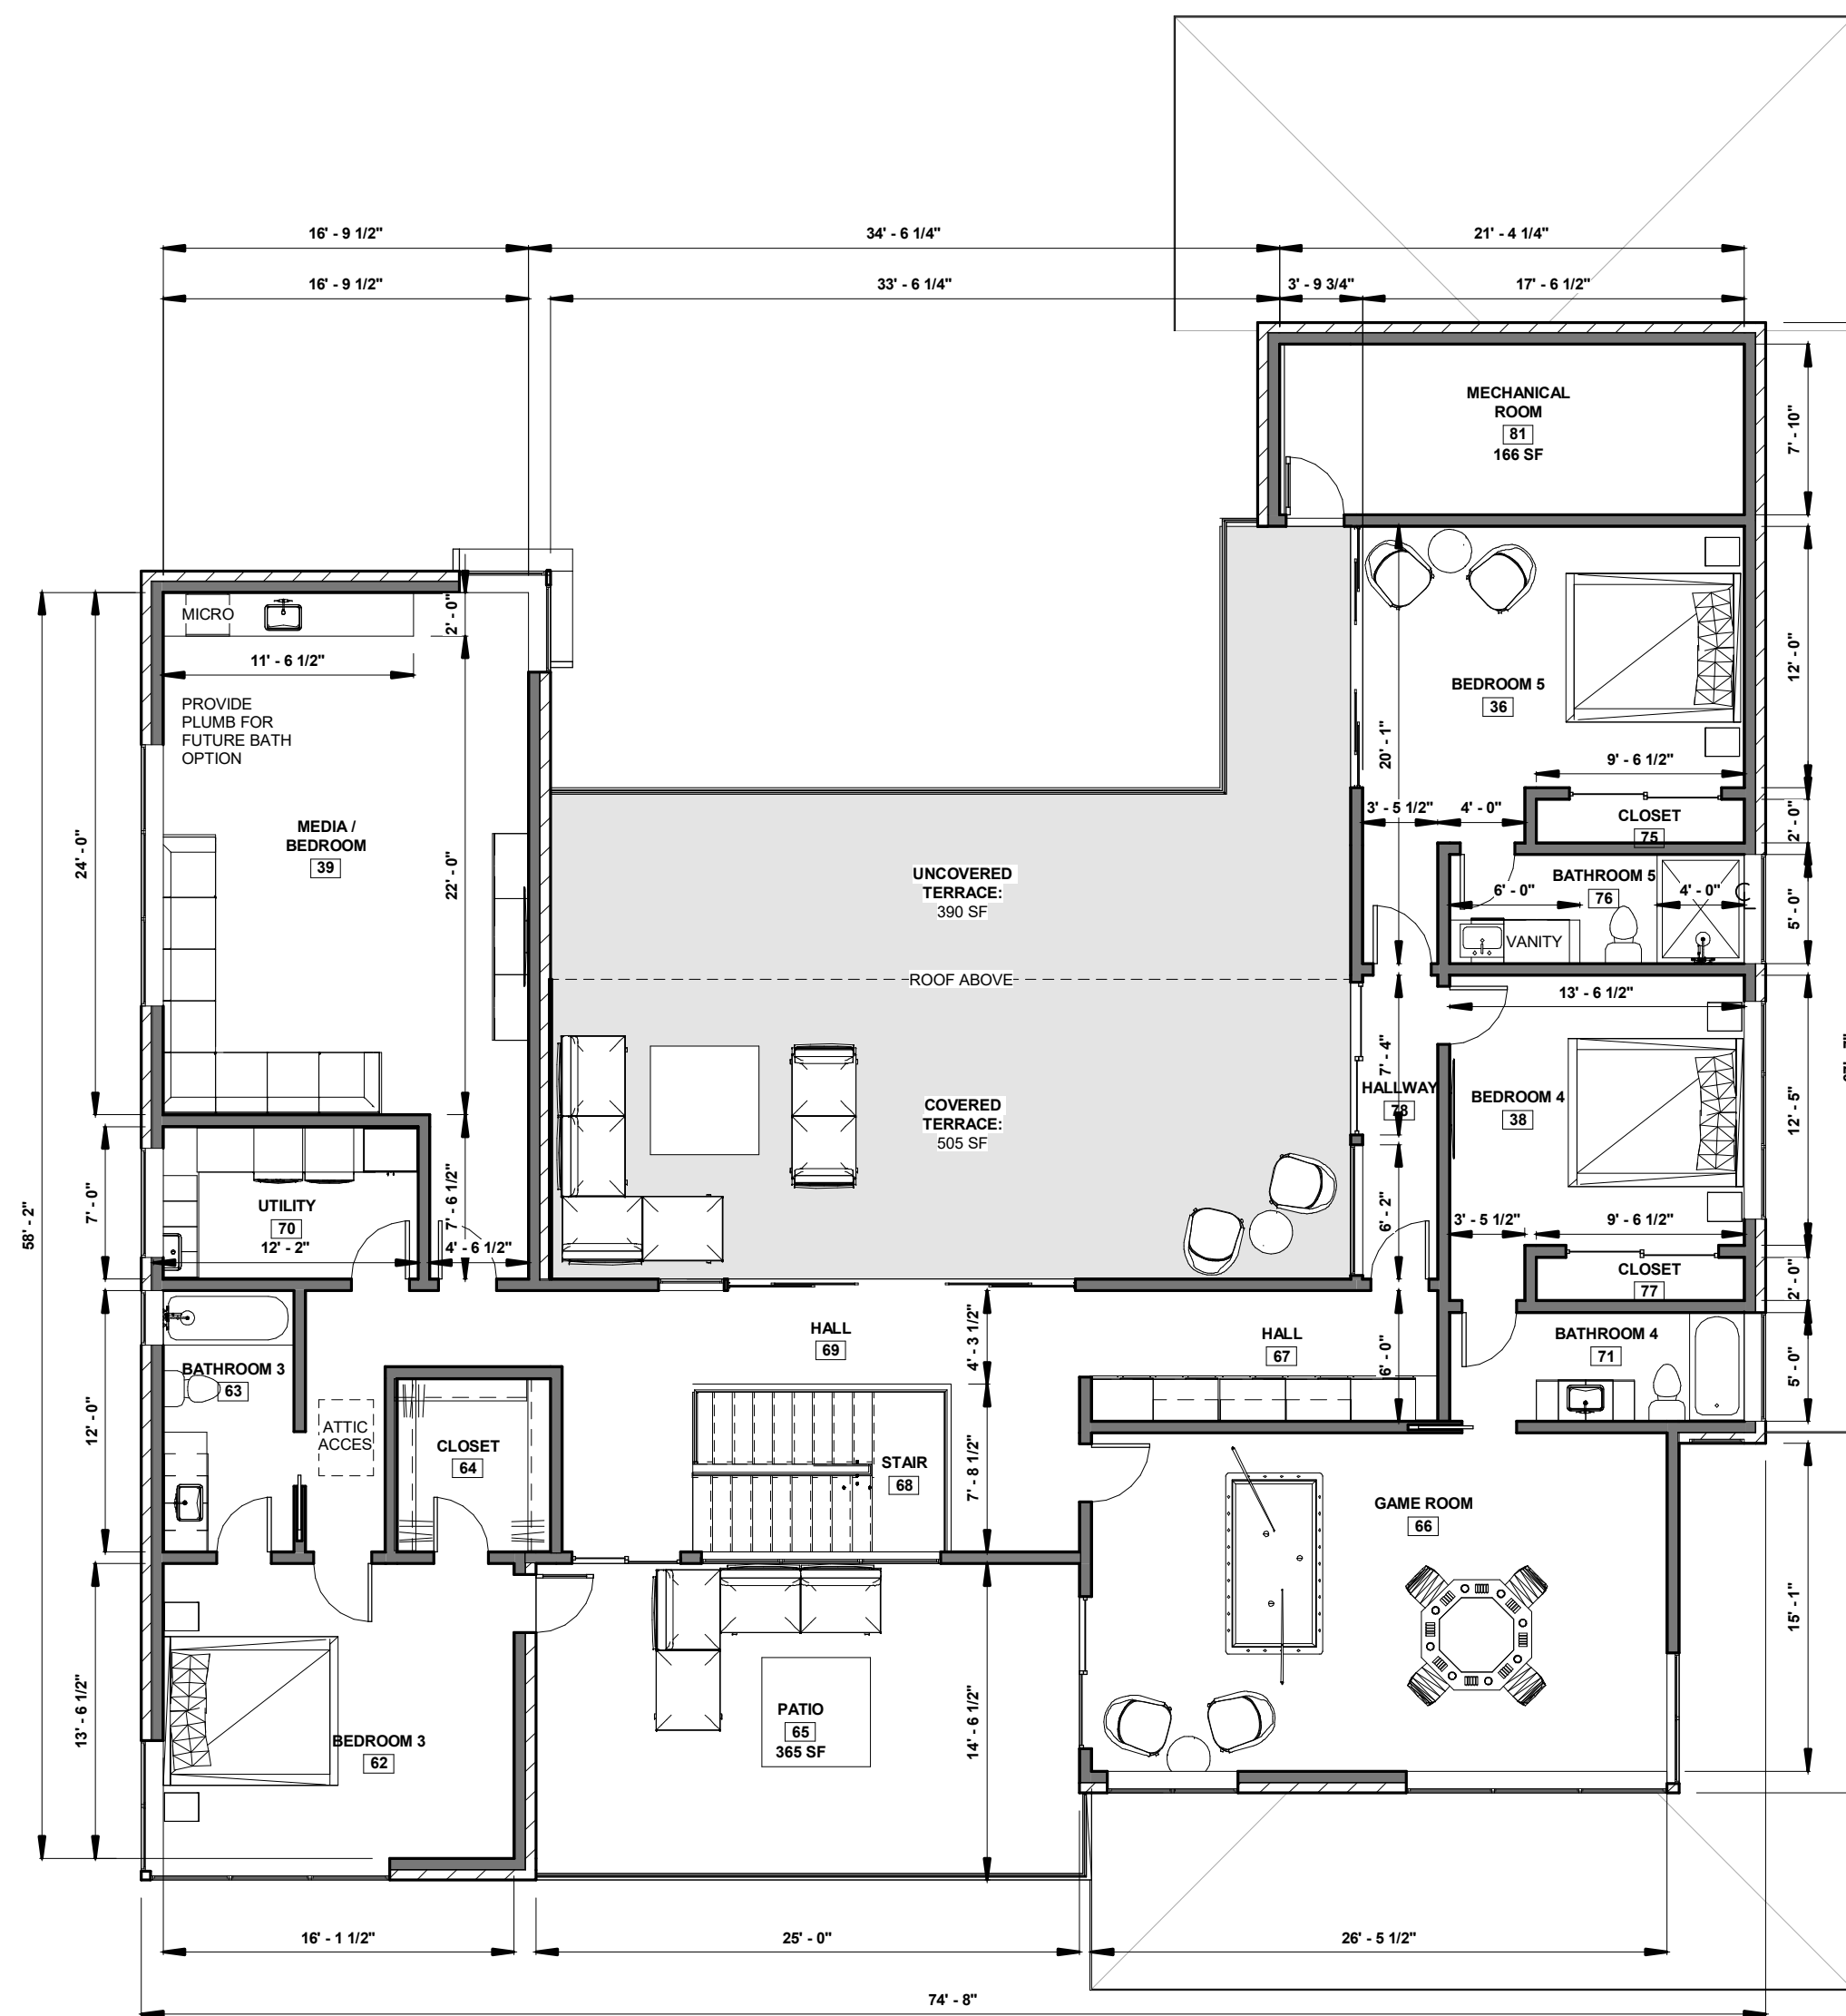

2 P LEVEL 2
 1/8" = 1'-0"

4815 TIMBERLINE
 4815 TIMBERLINE DR